





PROJECT No :-	35075	REV.	DESCRIPTION.	DATE.	REV.	DESCRIPTION.	DATE.
SCALE :-		A	PRELIMINARY	4.03.24			
DRAWN :-	SB	B	PLANNING CONSENT	20.05.24			
CHECKED :-		C	BUILDING RULES CONSENT & TENDER	1.07.24			
APPROVED:-		D	FOR CONSTRUCTION	23.09.24			
BGI Building Group 21-23 Tanunda Road NURIOOTPA SA 5355 p. 08 8562 2799 e. info@bgibg.com.au w. bgibuildinggroup.com.au f. 08 8562 3107							

MOUNT PLEASANT FARMERS MARKET		DATE.
UPGRADE TO EXISTING KITCHEN FACILITIES		MARCH 2024
TALUNGA PARK MELROSE ST, MOUNT PLEASANT		DRAWING No
SITE PLAN		REV.
		BG_10
		D

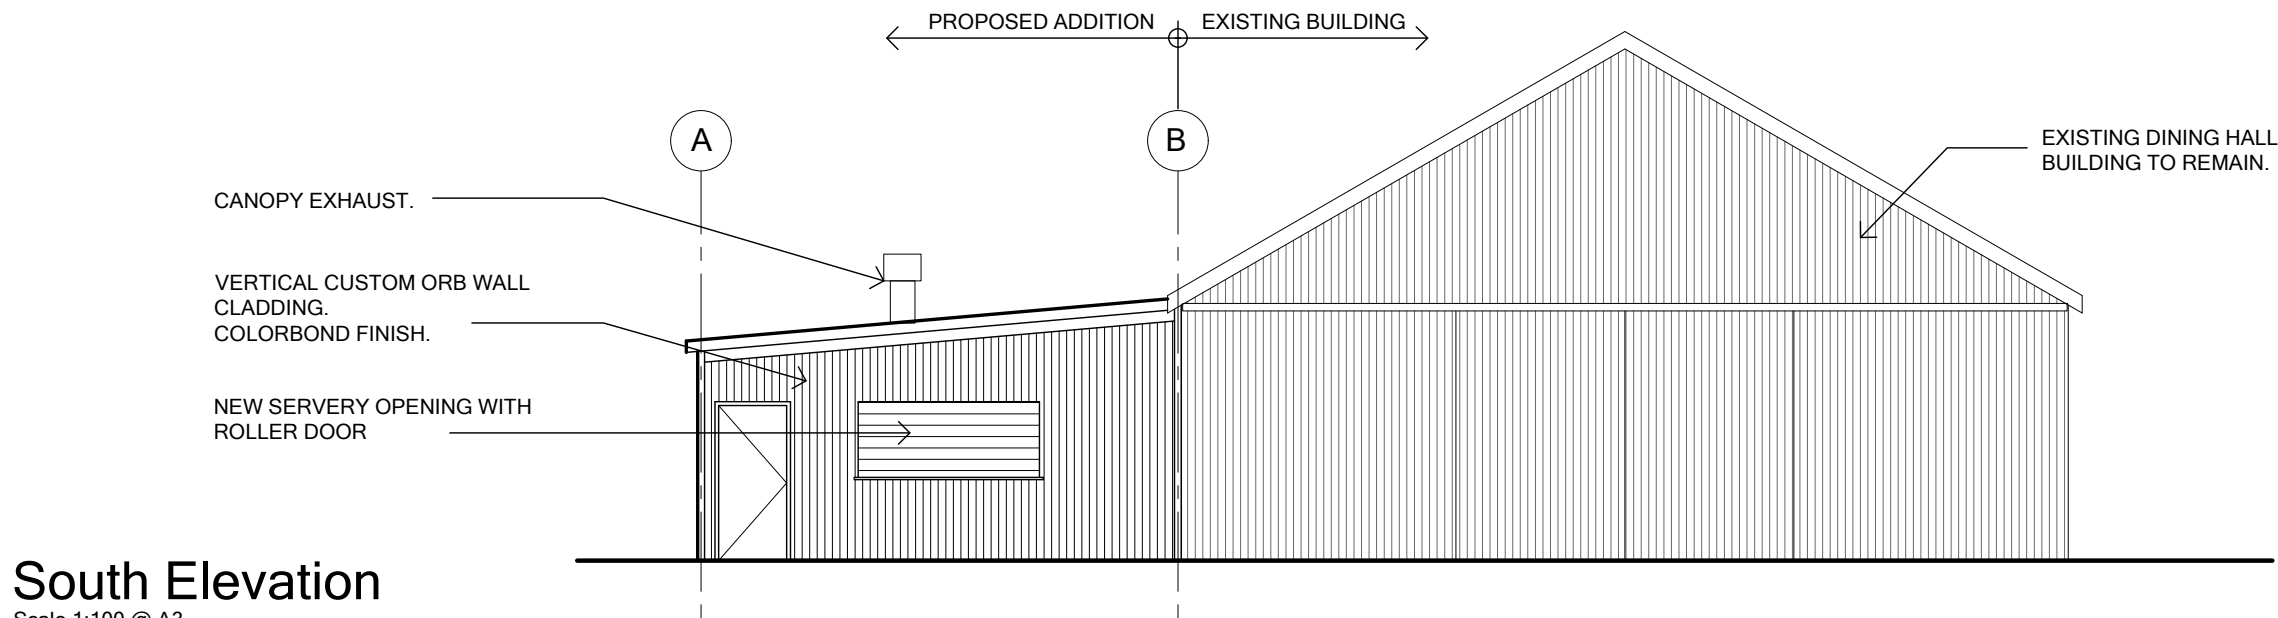


South Elevation

Scale 1:100 @ A3

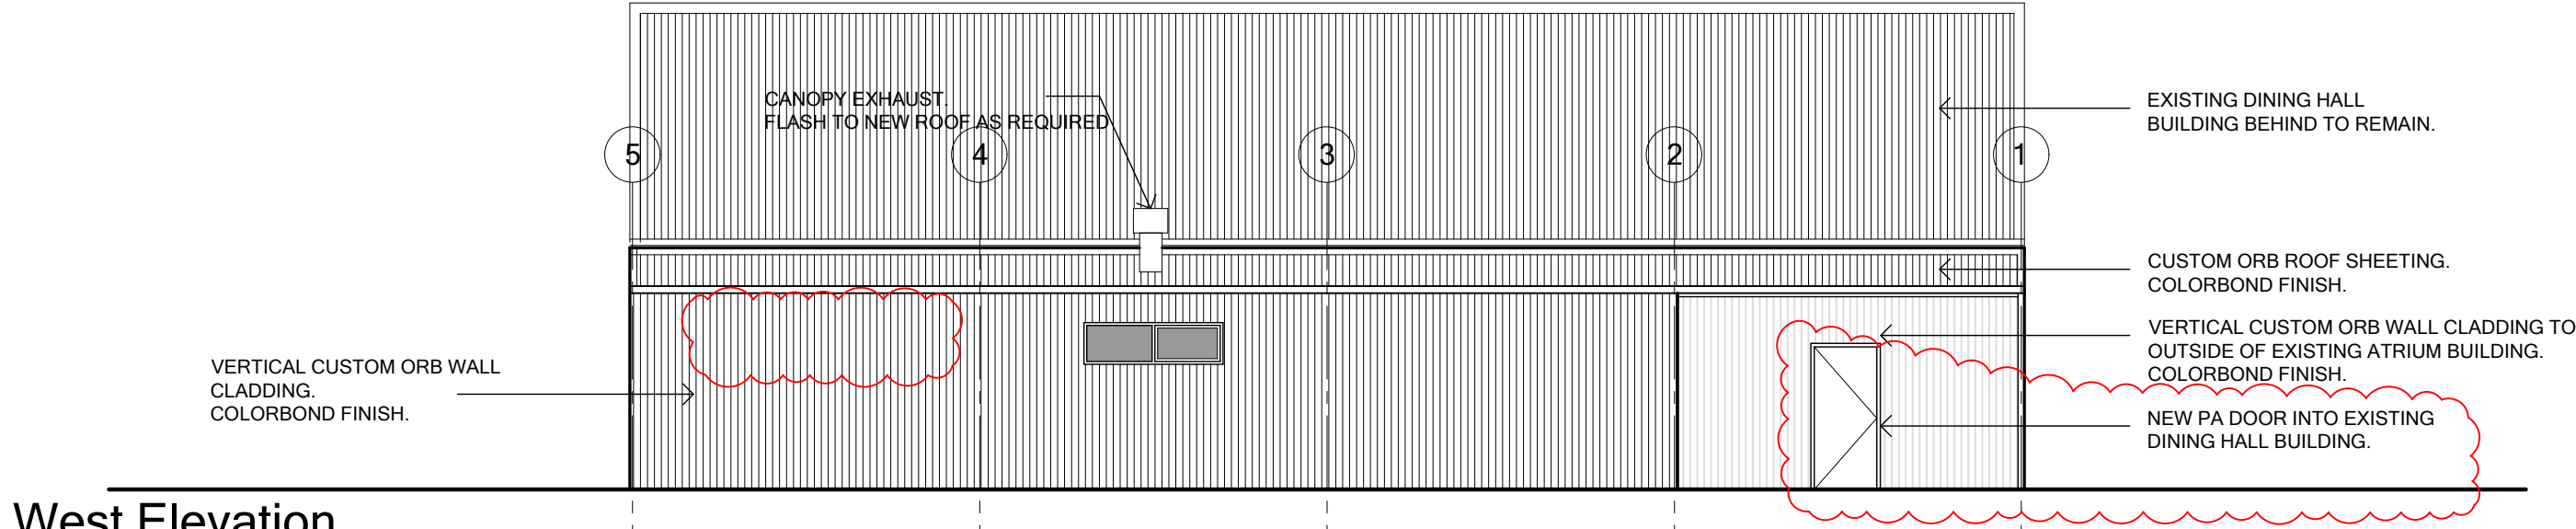

West Elevation

Scale 1:100 @ A3

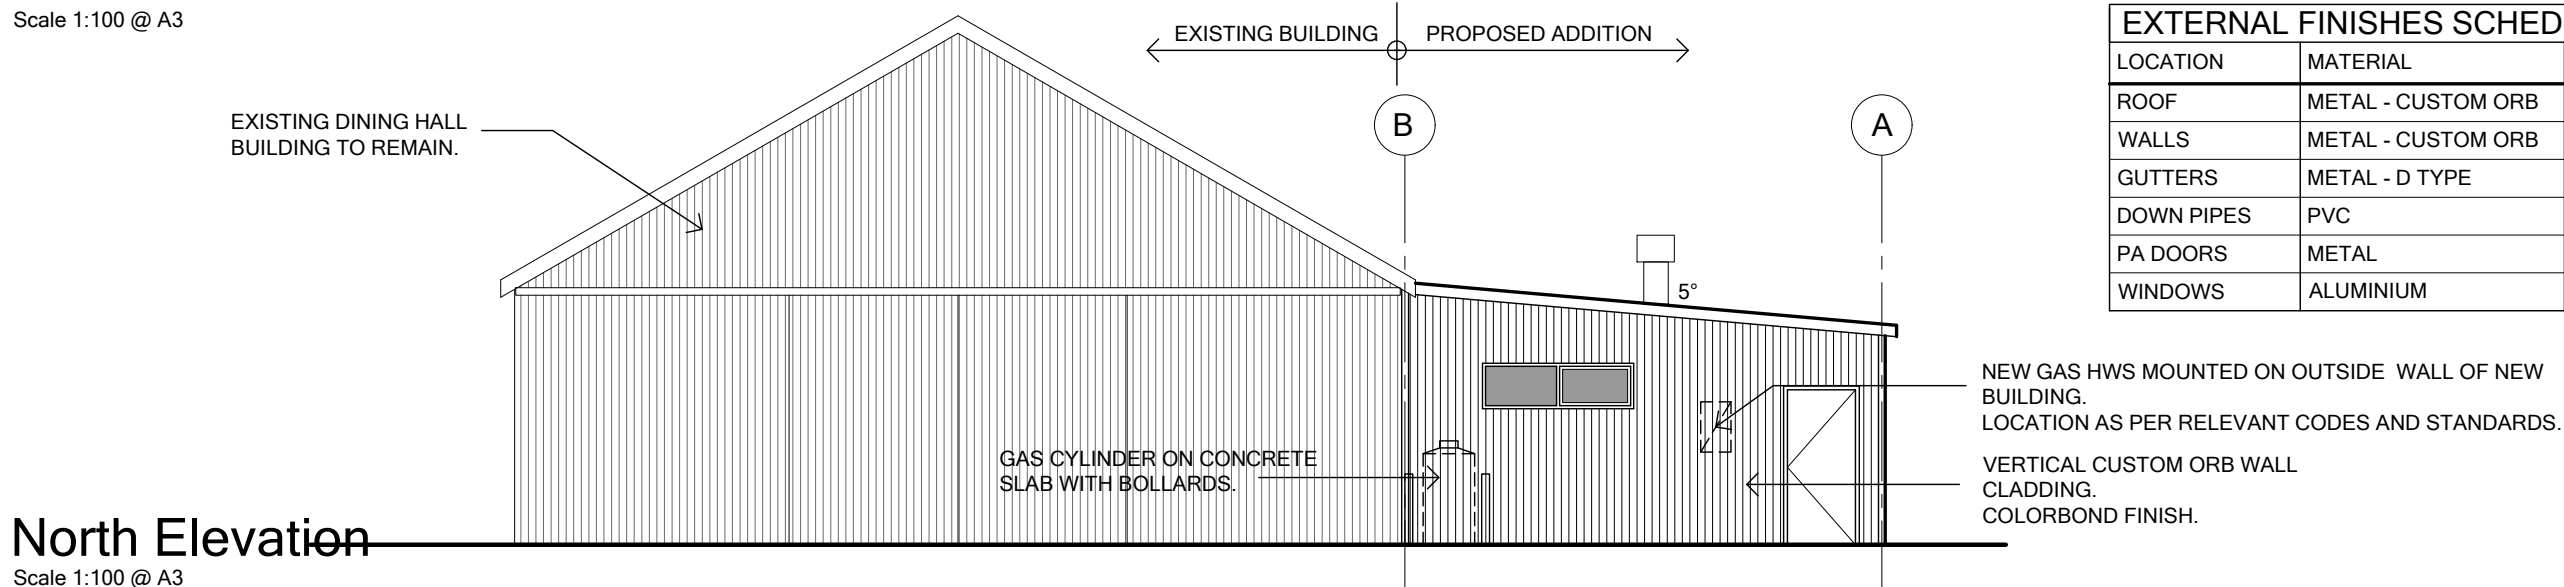



North Elevation

Scale 1:100 @ A3

EXTERNAL FINISHES SCHEDULE			
LOCATION	MATERIAL	FINISH	COLOUR
ROOF	METAL - CUSTOM ORB	COLORBOND	SHALE GREY
WALLS	METAL - CUSTOM ORB	COLORBOND	SHALE GREY
GUTTERS	METAL - D TYPE	COLORBOND	SHALE GREY
DOWN PIPES	PVC	PAINTED	SHALE GREY
PA DOORS	METAL	COLORBOND	SHALE GREY
WINDOWS	ALUMINIUM	POWDER COAT	SHALE GREY

	PROJECT No :-	35075	REV.	DESCRIPTION.	DATE.	REV.	DESCRIPTION.	DATE.	MOUNT PLEASANT FARMERS MARKET		DATE.	
	SCALE :-		A	PRELIMINARY	4.03.24	E	BUILDING RULES CONSENT & TENDER_REV	4.07.24	UPGRADE TO EXISTING KITCHEN FACILITIES		MARCH 2024	
	DRAWN :-	SB	B	PRELIMINARY	28.03.24	F	BUILDING RULES CONSENT & TENDER_REV	10.07.24			DRAWING No	REV.
	CHECKED :-		C	PLANNING CONSENT	20.05.24	G	FOR CONSTRUCTION	23.09.24	TALUNGA PARK MELROSE ST, MOUNT PLEASANT		BG_30	G
	APPROVED:-		D	BUILDING RULES CONSENT & TENDER	1.07.24							
	BGI Building Group 21-23 Tanunda Road NURIOOTPA SA 5355 p. 08 8562 2799 e. info@bgibg.com.au w. bgibuildinggroup.com.au f. 08 8562 3107									ELEVATIONS		

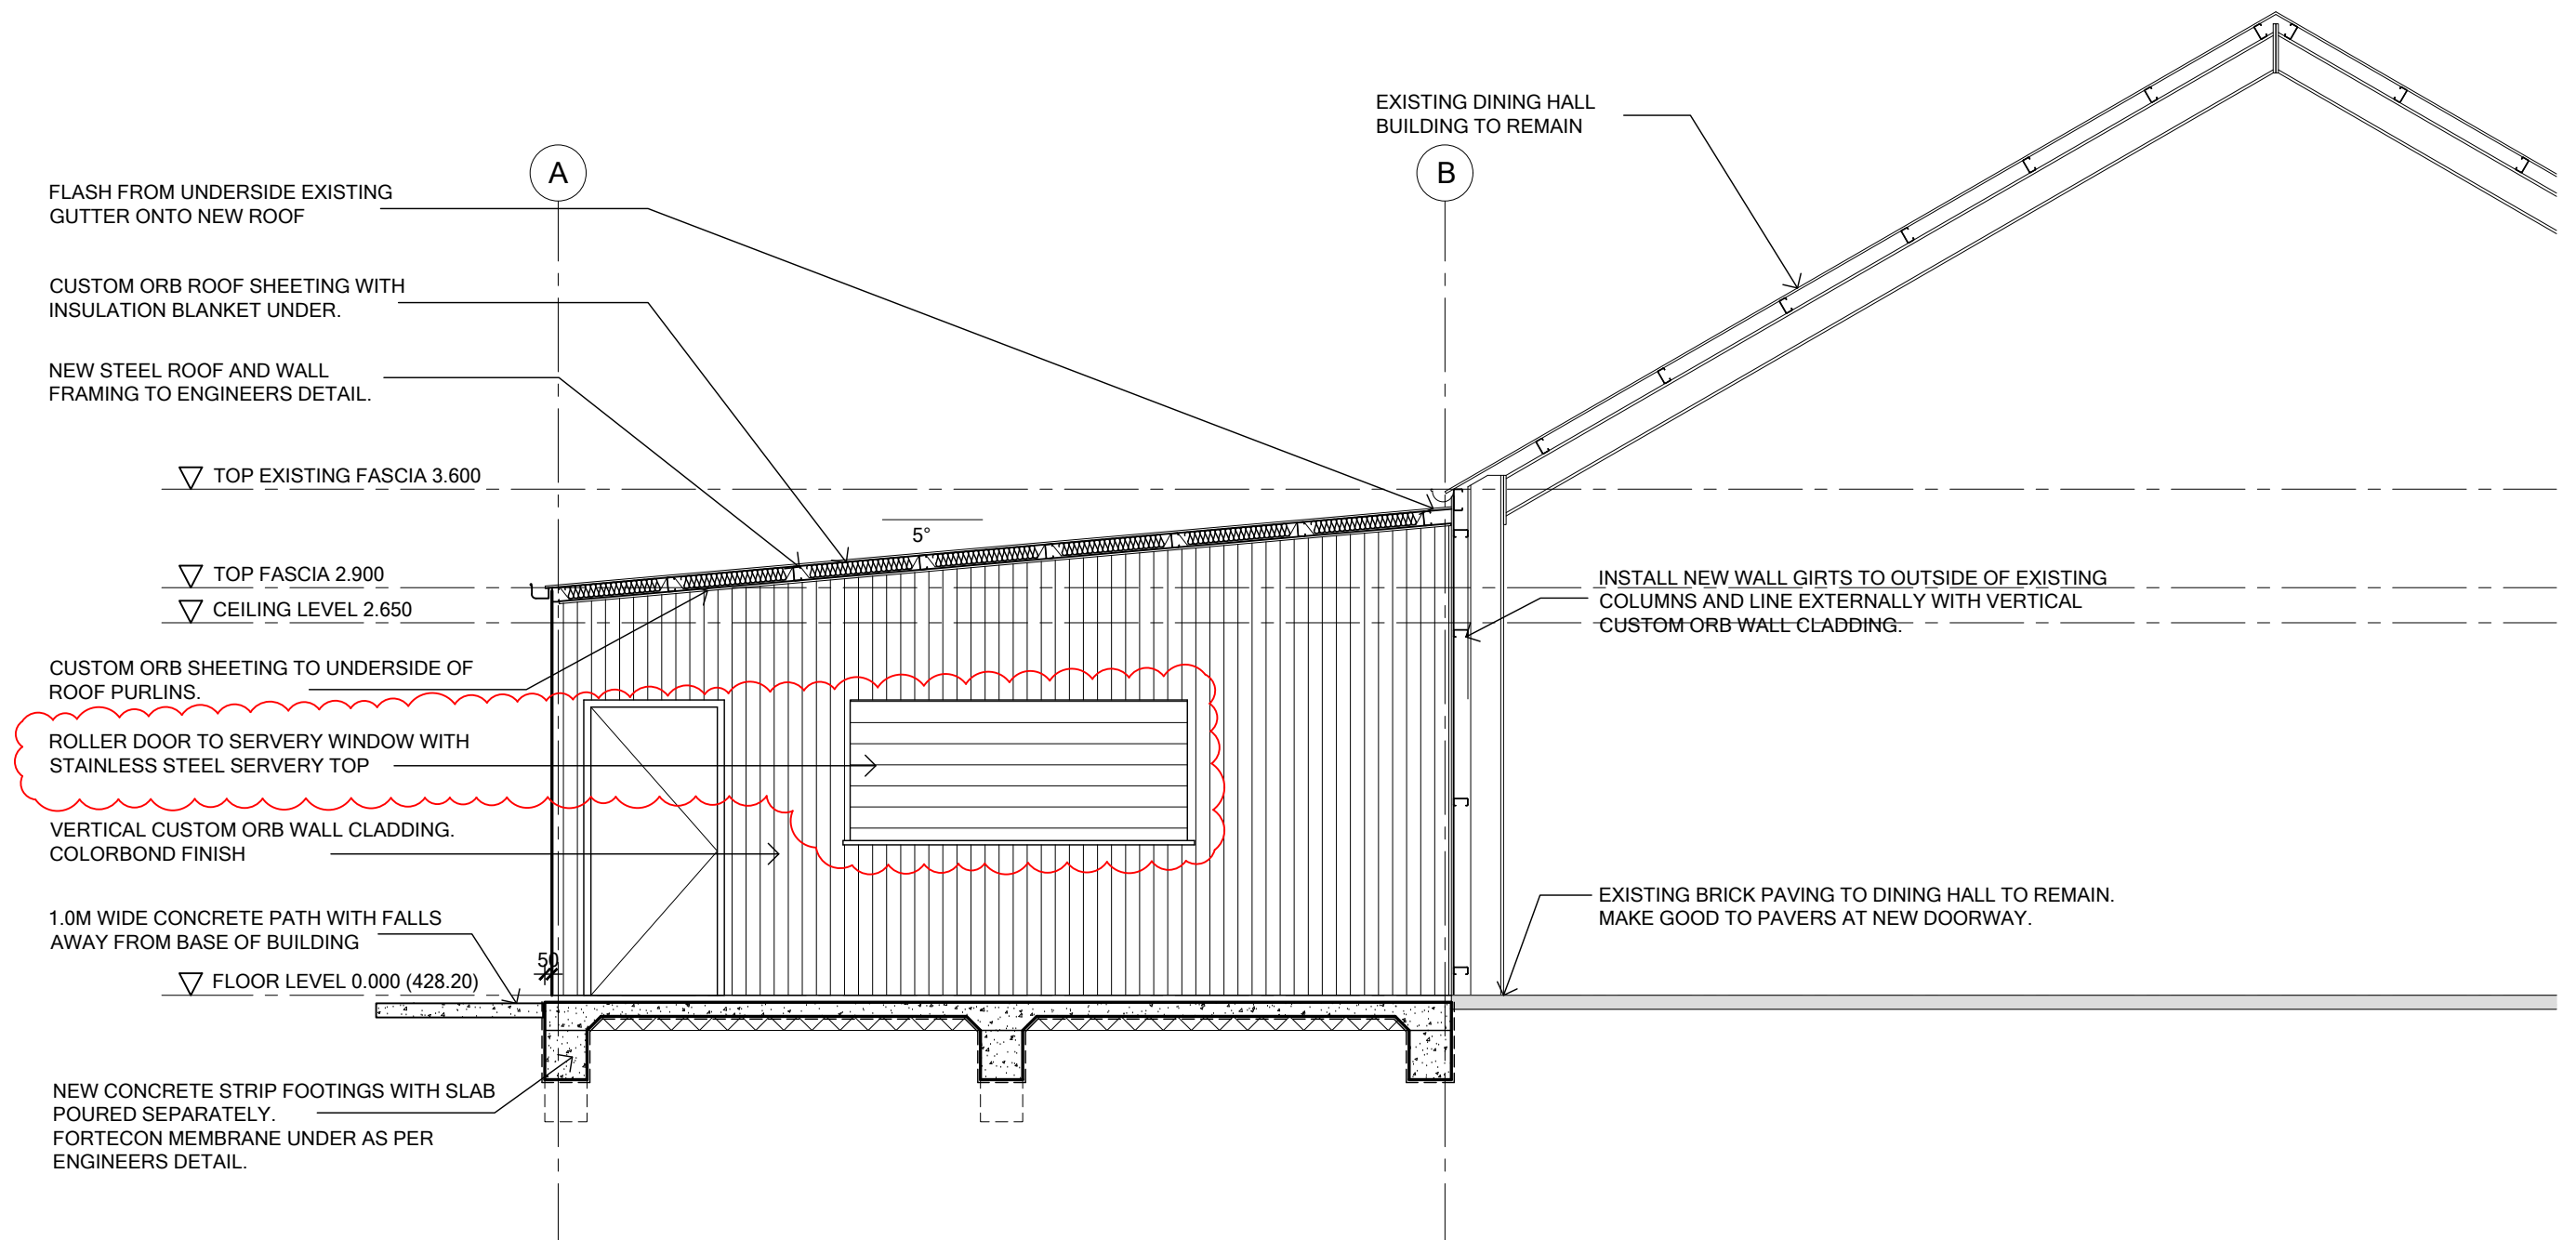

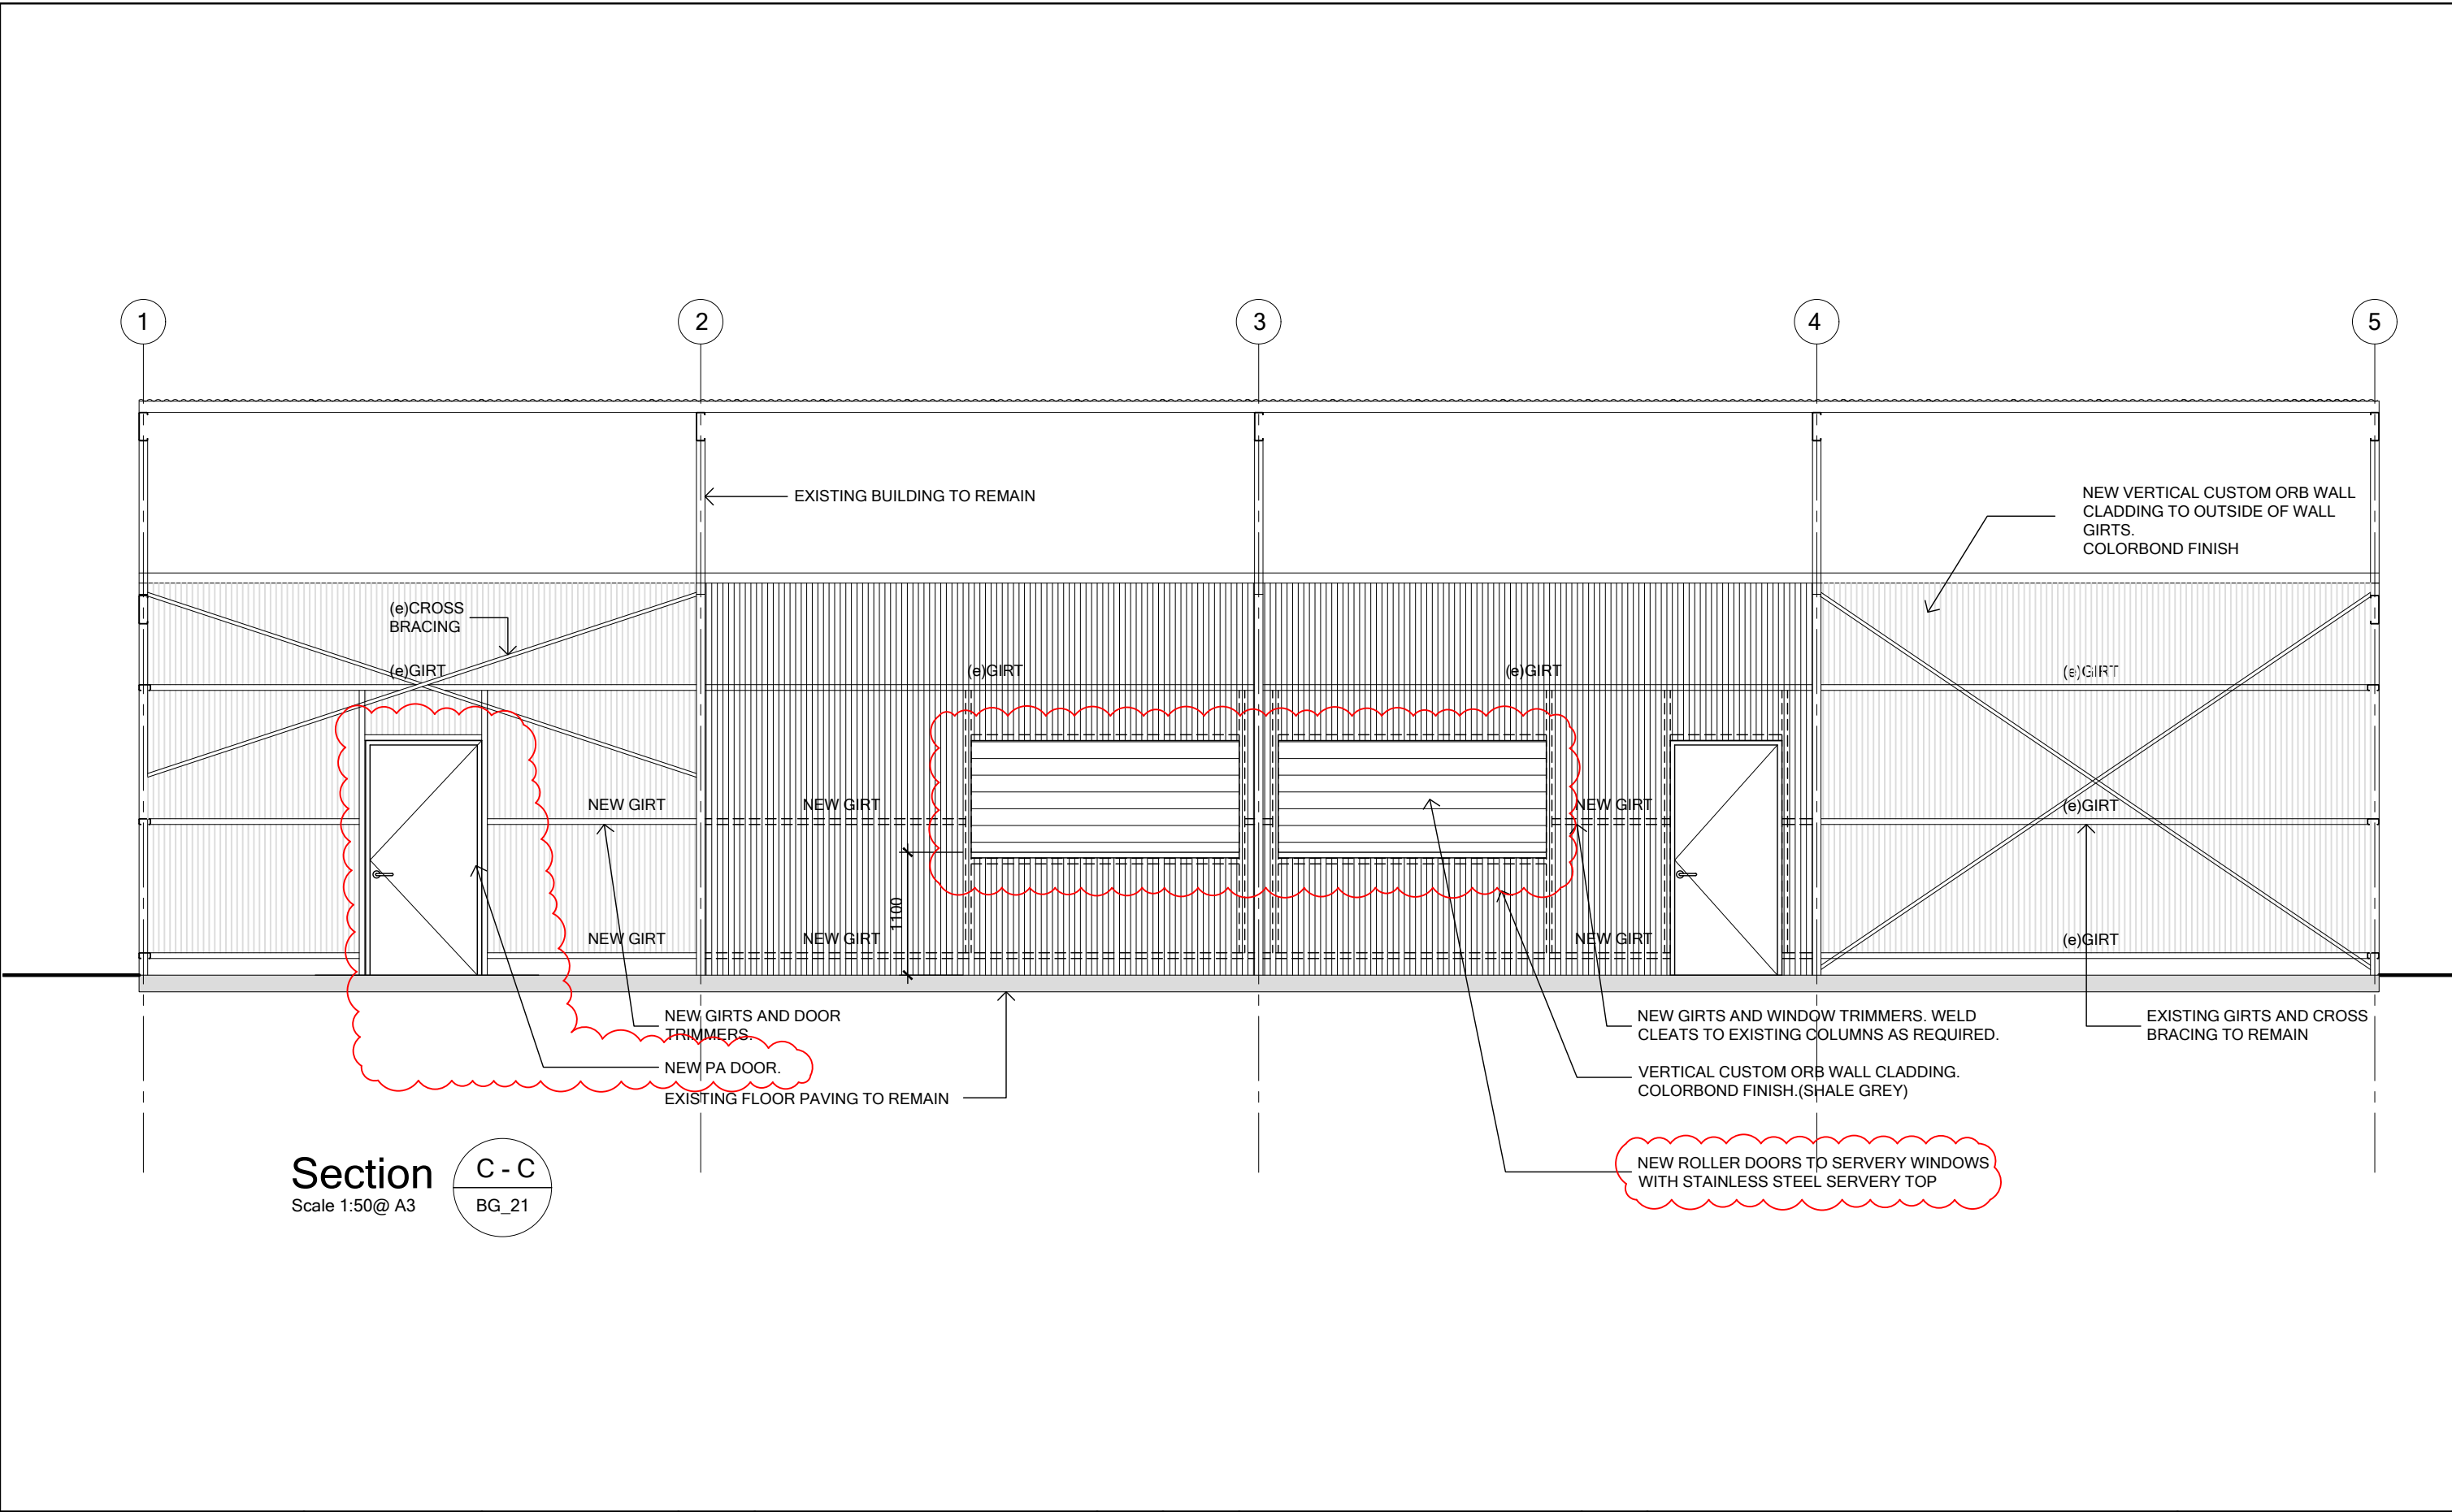

Section C - C
Scale 1:50@ A3
BG_21

	PROJECT No :-	35075	REV.	DESCRIPTION.	DATE.	REV.	DESCRIPTION.	DATE.	MOUNT PLEASANT FARMERS MARKET		DATE.	
	SCALE :-		A	BRC & TENDER	1.07.24				UPGRADE TO EXISTING KITCHEN FACILITIES		MARCH 2024	
	DRAWN :-	SB	B	BUILDING RULES CONSENT & TENDER_REV	10.07.24						DRAWING No	REV.
	CHECKED :-		C	FOR CONSTRUCTION	23.09.24				TALUNGA PARK MELROSE ST, MOUNT PLEASANT	BG_42		
	APPROVED:-											
	BGI Building Group 21-23 Tanunda Road NURIOOTPA SA 5355 p. 08 8562 2799 e. info@bgibg.com.au w. bgibuildinggroup.com.au f. 08 8562 3107									SECTIONS		