

1. New main soccer pitch
2. Retention of existing soccer pitch (in-situ)
3. Retention of clubrooms
4. retention of scout hall
5. Upgrade of informal parking
6. Retention of existing storage shed
7. Retention of existing building
8. MODI pitch



Nuriootpa Centennial Park


Stage 1 Concept
1:1000 @ A3

WAX *dash*architects



Date: 08/05/2019
Project Number: DA183600

L01 **A - WIP**
Drawing Number Revision

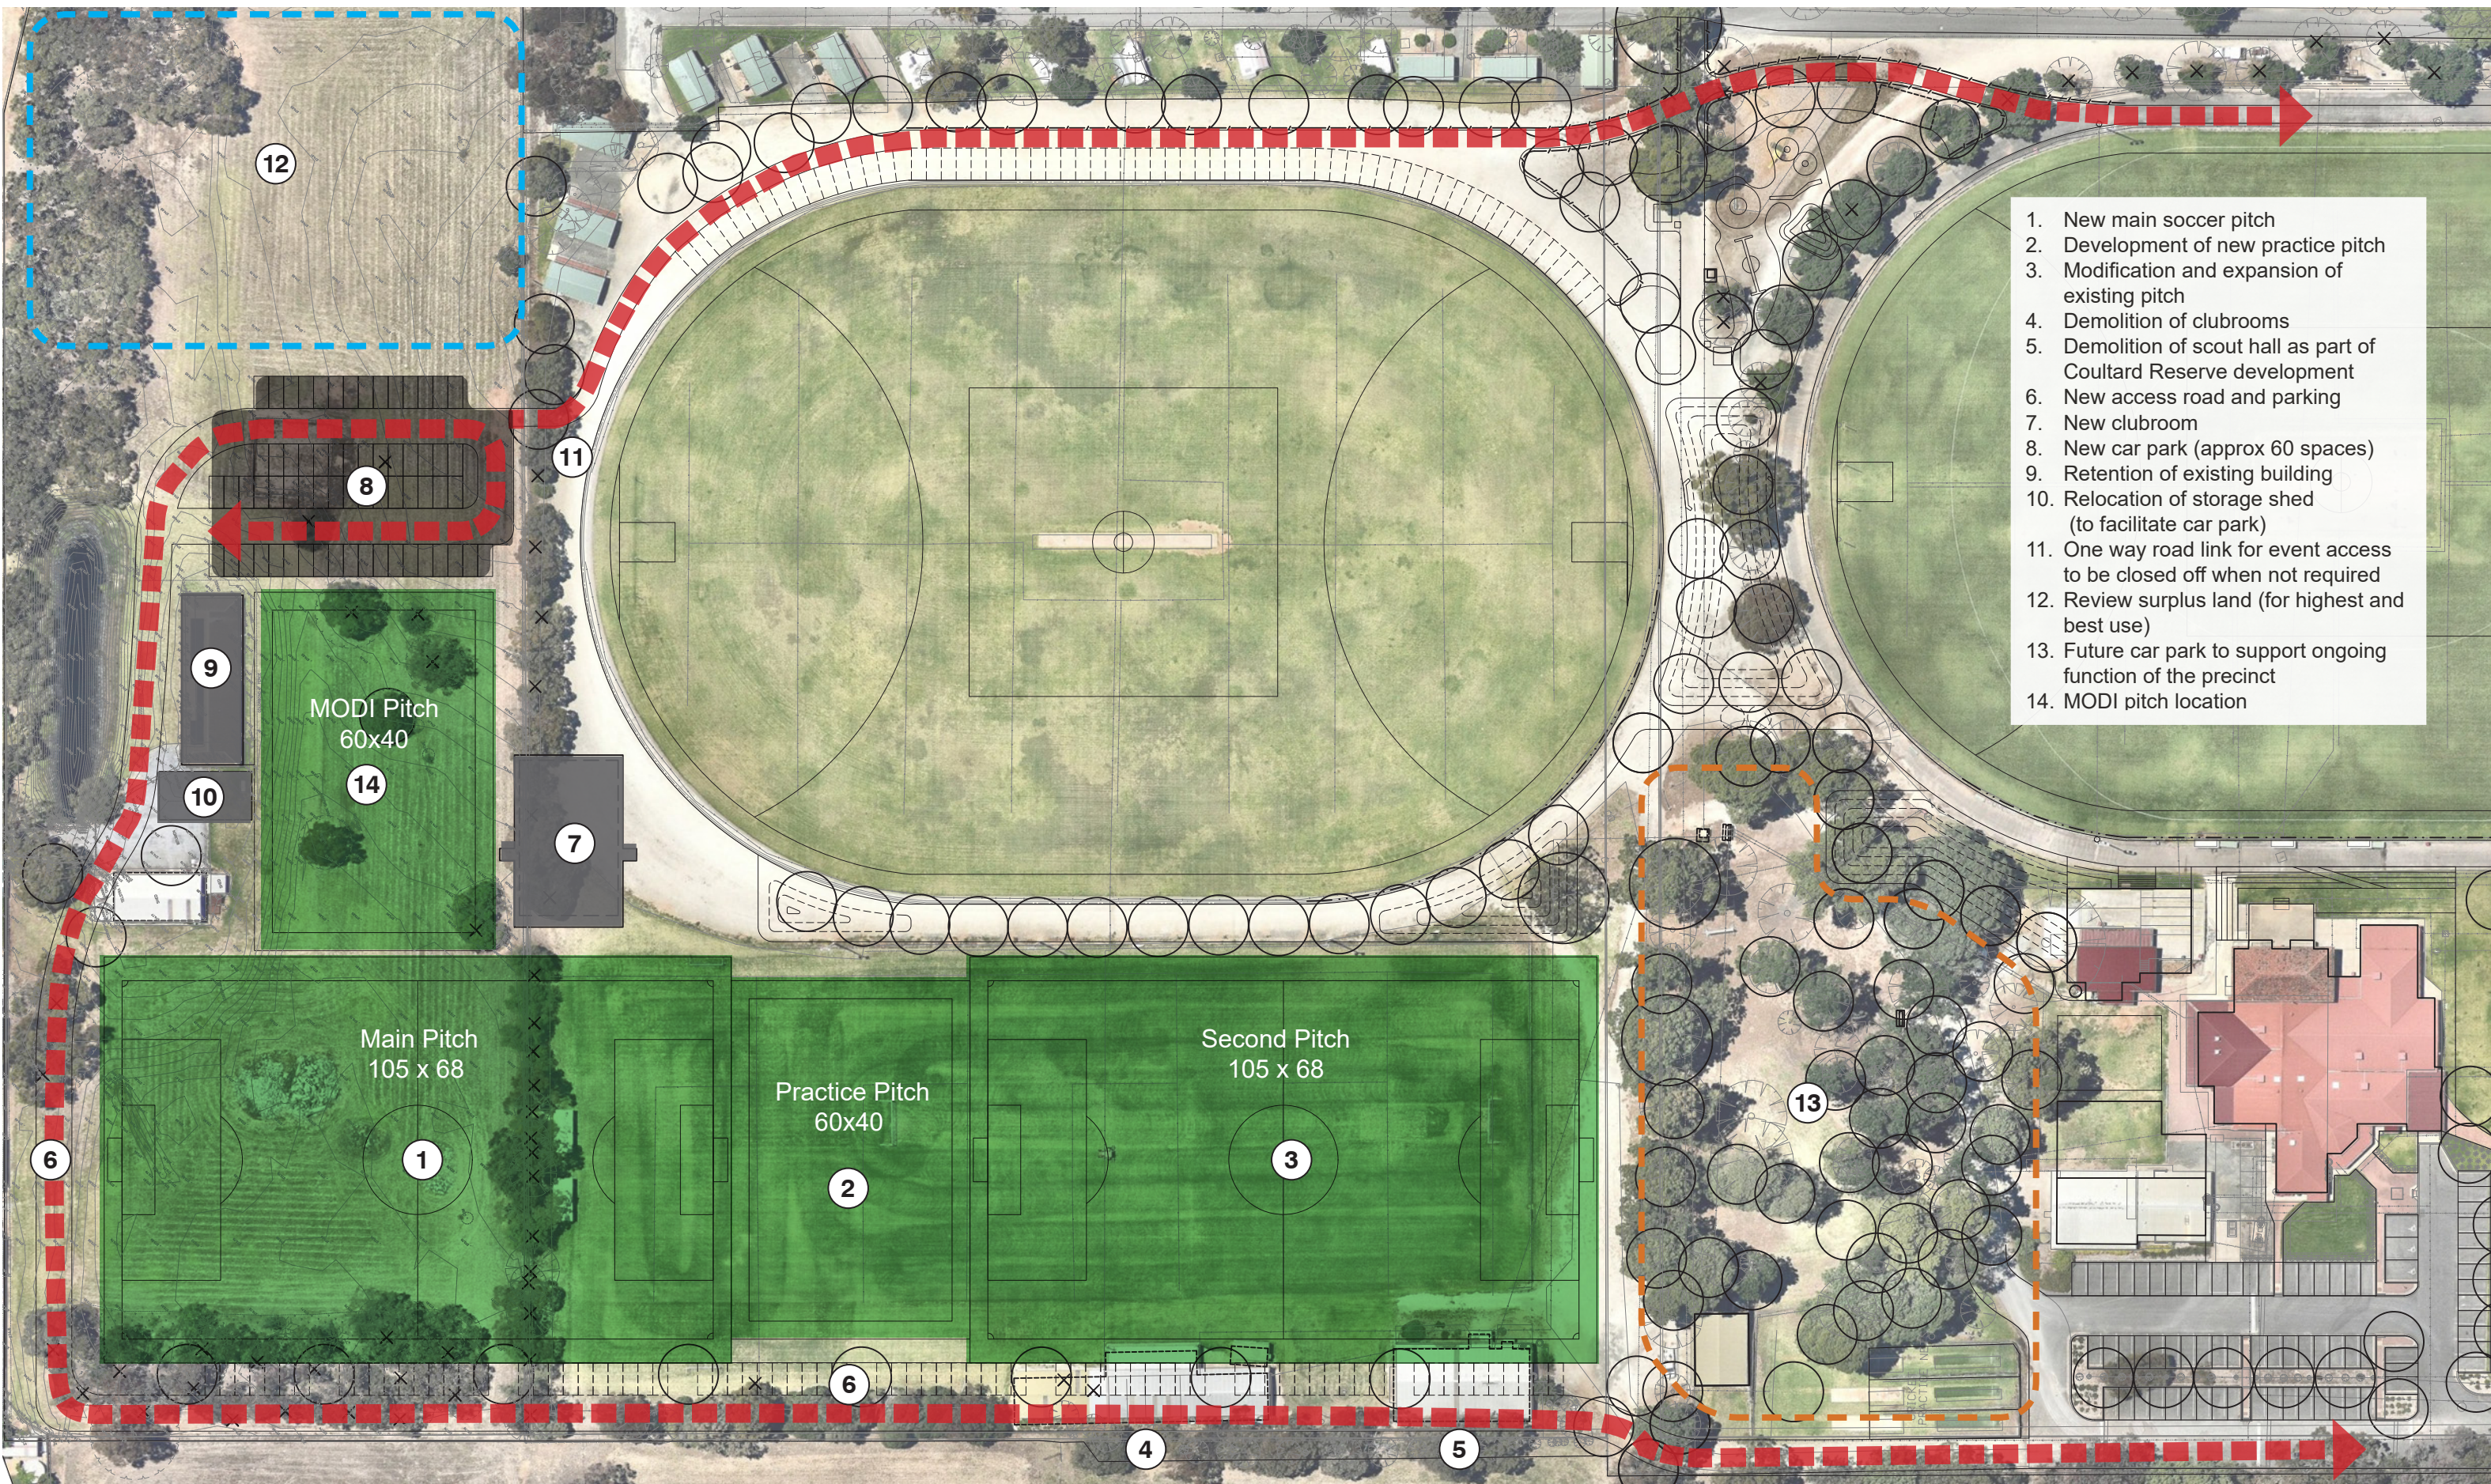


1. New main soccer pitch
2. Development of new practice pitch
3. Modification and expansion of existing pitch
4. Demolition of clubrooms
5. Demolition of scout hall as part of Coultard Reserve development
6. New access road and parking
7. New clubroom
8. New car park (approx 60 spaces)
9. Retention of existing building
10. Relocation of storage shed (to facilitate car park)
11. One way road link for event access to be closed off when not required
12. Review surplus land (for highest and best use)
13. Future car park to support ongoing function of the precinct
14. MODI pitch location

Nuriootpa Centennial Park

Revised Stage 2 (Soccer Club)
1:1000 @ A3

WAX *dash*architects

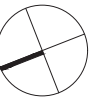

Date: 08/05/2019
Project Number: DA183600

L01 **A - WIP**
Drawing Number Revision